
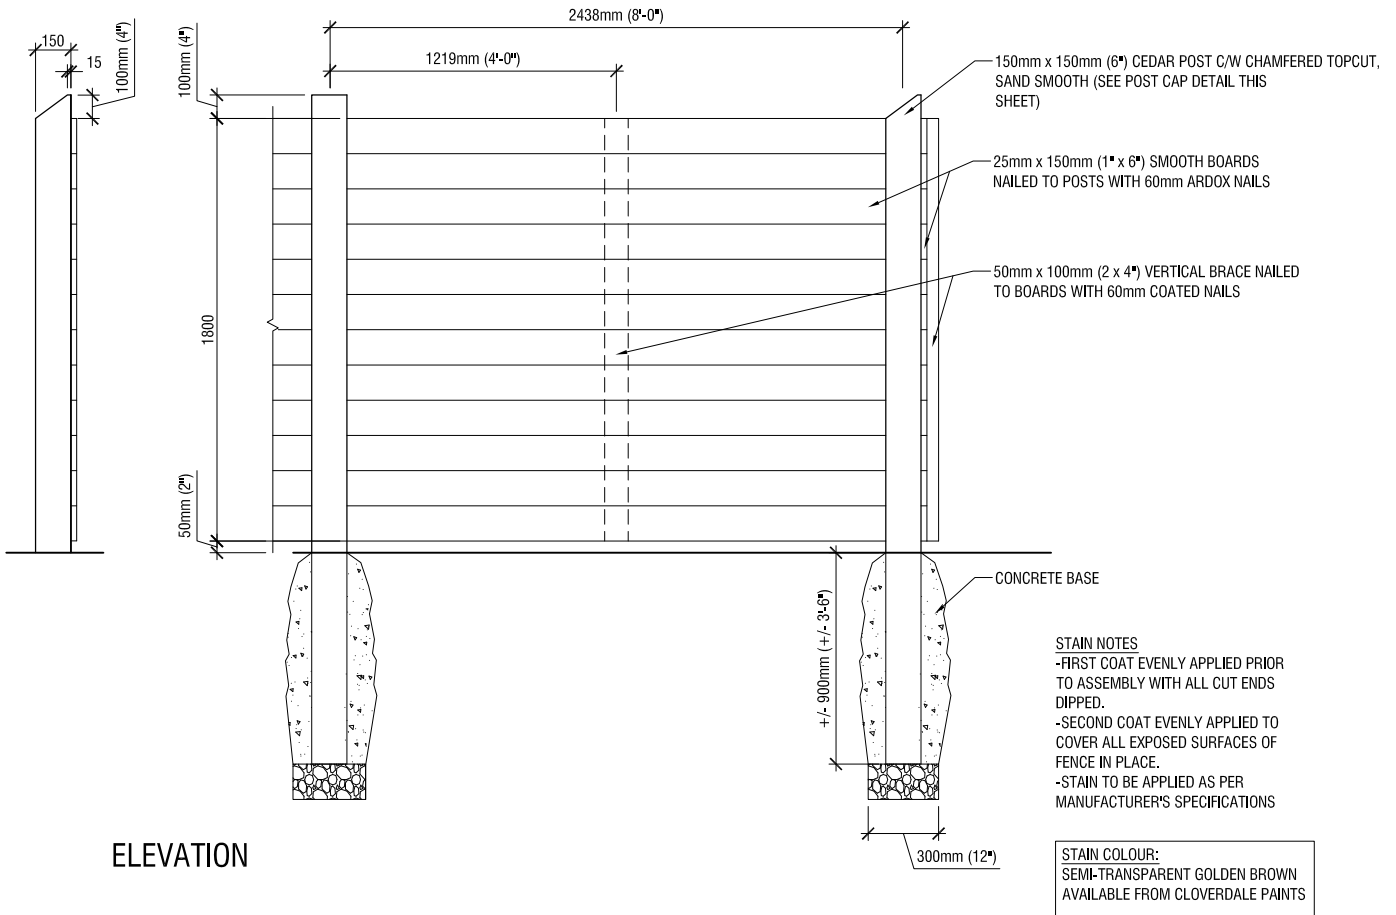


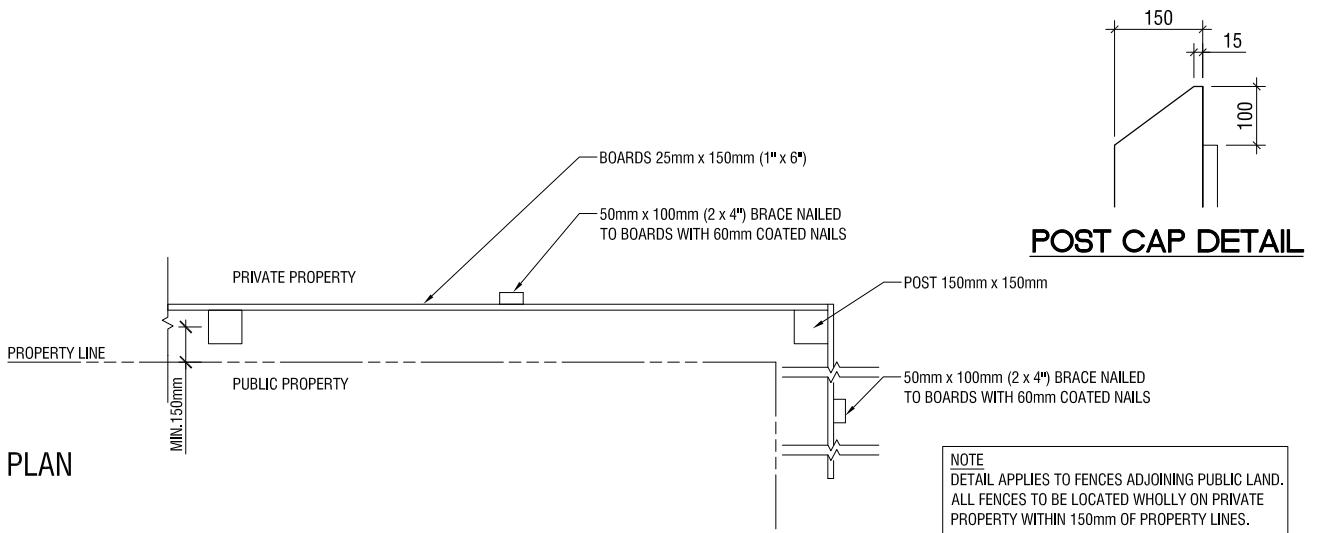

TITLE:

# ONE AT WINDERMERE

## WOOD SCREEN FENCE DETAIL

**IBI**  
GROUP

DRAWN BY: S.E.L

DATE: 29 OCTOBER 2012

SCALE: NTS

DWG. 30214